


MAIN FLOOR PLAN
1331.0 SQ.FT.

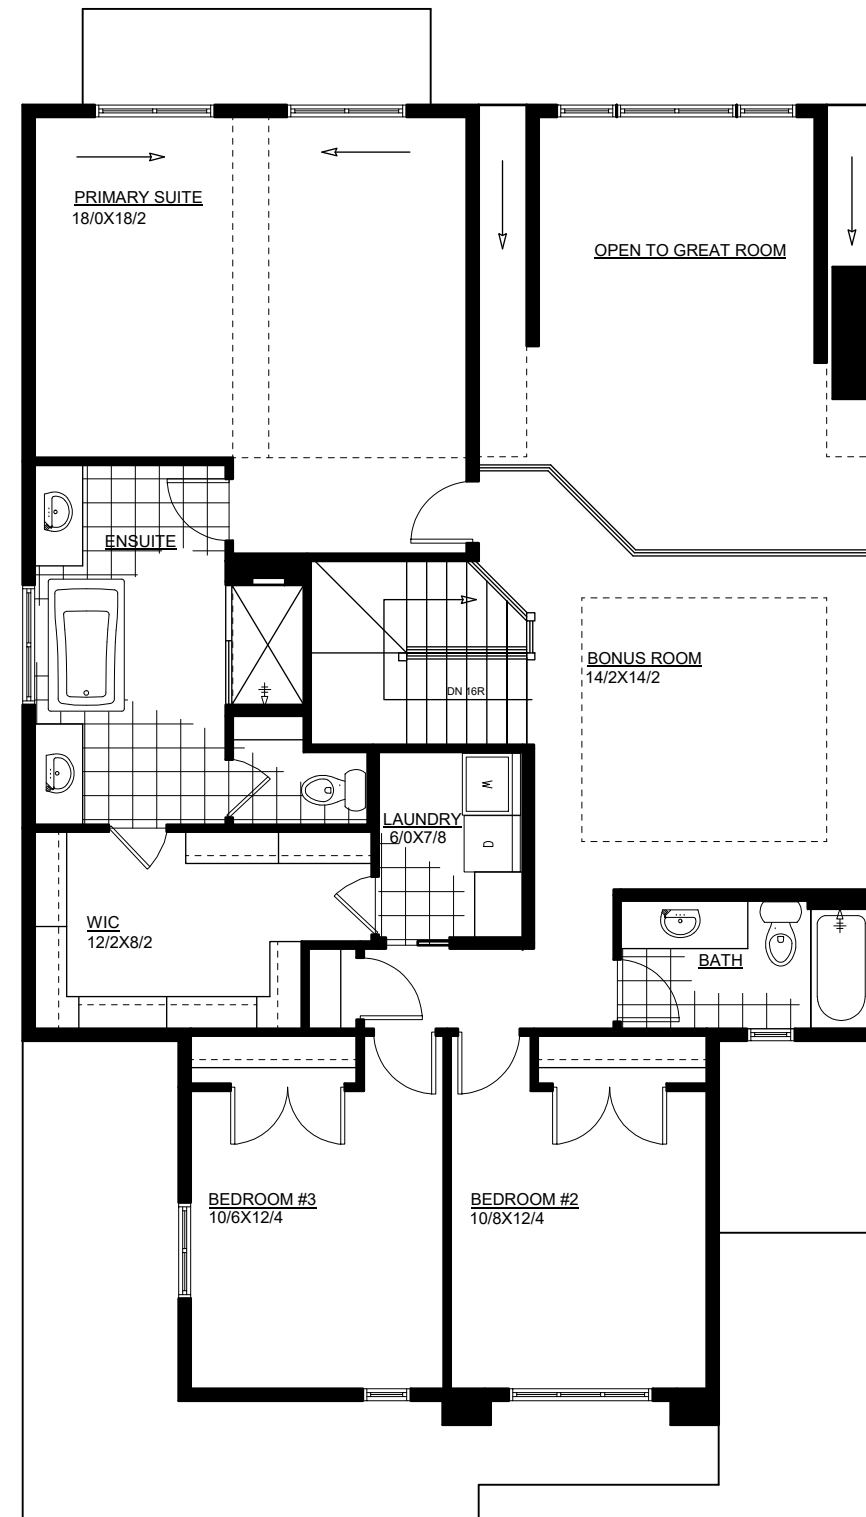

UPPER FLOOR PLAN
1392.0 sq.ft.

JOB #: 035-1808-016
CREEK RISE SHOW HOME

MODEL:
DEVONSHIRE 36

ELEVATION STYLE:
FARM HOUSE

SPECIFICATIONS:
MAJESTIC

MUNICIPAL / LEGAL ADDRESS:
#140 CREEKSTONE HILL SW.
LOT 16, BLOCK 8 PH.1

TOTAL AREA:

SCALE:
1/8"=1'-0"

DRAWN BY:
IRW

DATE:
JAN.3/2023

REVISIONS:

THIS DRAWING, PLAN SET, BROCHURE OR RENDERING IS THE PROPERTY OF CRYSTAL CREEK HOMES INC. 8010 - 12th STREET SE, CALGARY AB, T2H 2X2 ALL RIGHTS RESERVED, INCLUDING THE RIGHT TO REPRODUCE, IN WHOLE OR IN PART, IN ANY FORM WITHOUT WRITTEN CONSENT OF CRYSTAL CREEK HOMES INC.

PG TITLE:
RELEASE INFO:
RELEASED FOR CONSTRUCTION

CRYSTAL CREEK HOMES INC.
8010 - 12th STREET SE
CALGARY, AB T2H 2X2
PHONE (403)254-6499 FAX (403)256-1911

SHEET NO.:
A-2